


Bypass Manhole #1

Bypass Manhole #2

Plan View - Layout

Roof Slab Removed for Clarity.

Risers and/or Grouting to be Provided by Others.

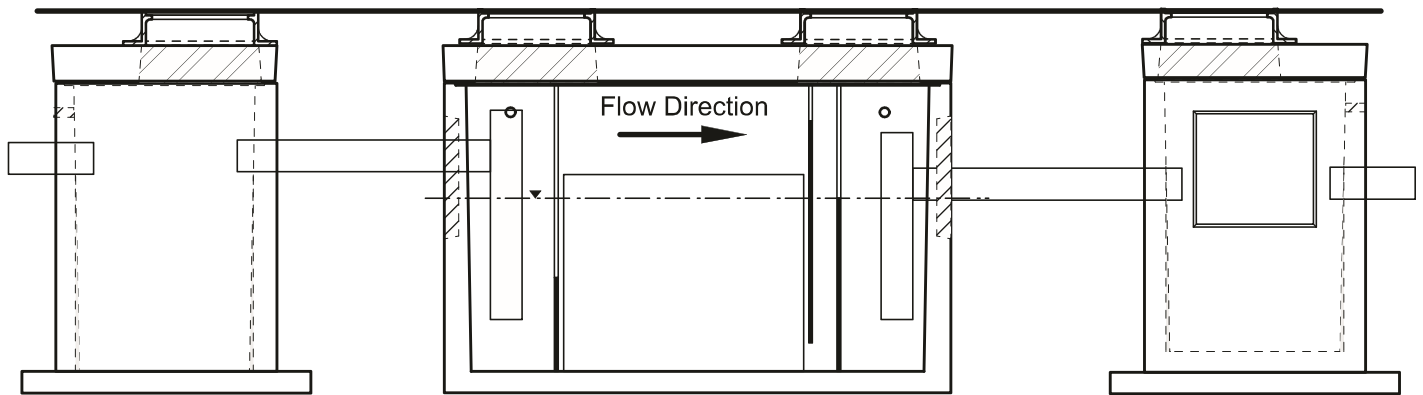

Side View - Layout

Important: All Pipe Inverts and Sizes must be designated to suit your application.



19060 - 54th Avenue
Surrey, B.C. V3S 8E5

Tel (604) 576-1808
info@aeconcrete.com

Typical Bypass Layout - Oil Interceptor

Scale: NTS

Rev: 10Mar09

Dwg#: **BYPASS-LAYOUT-C**